


1st FLOOR PLAN
SCALE: 1/4"=1'-0"

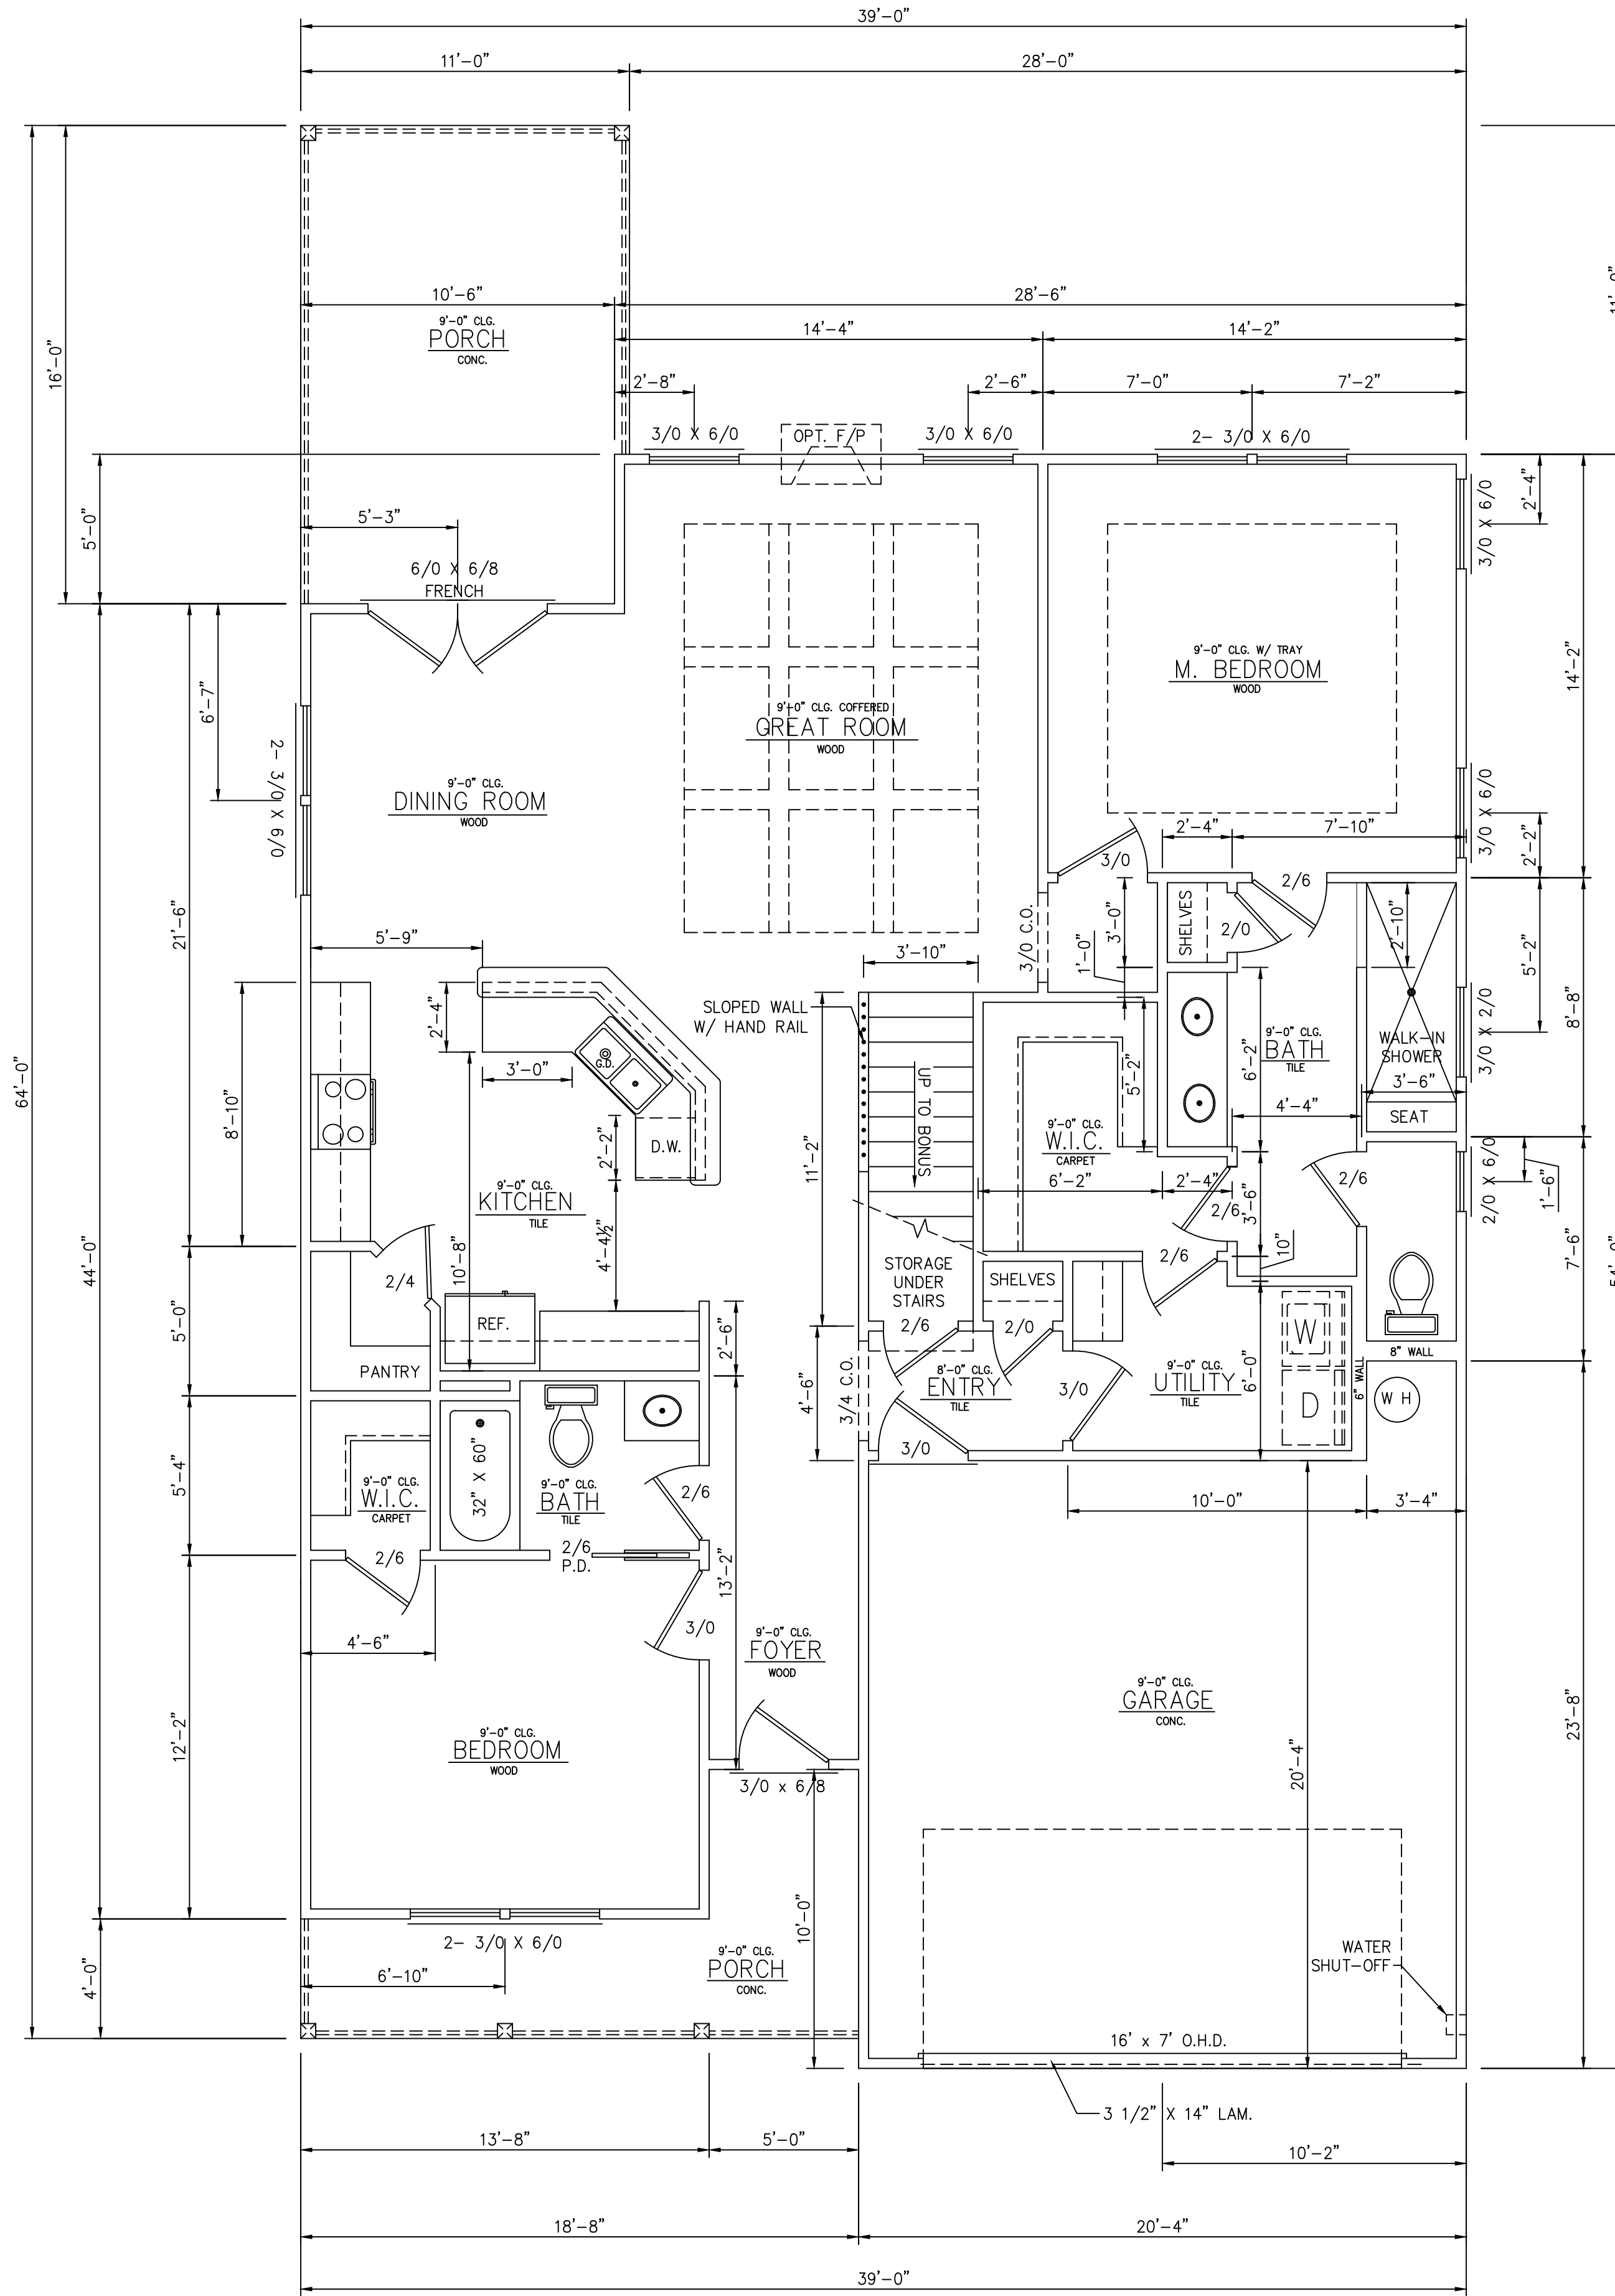

1891 HIGHWAY 40 EAST
KINGSLAND, GA. 31548
PHONE: (912) 729-1200
FAX: (912) 729-1233




PLAN NO.
GARDENIA
DRWN. DATE: 5/10/17

SCALE: AS NOTED
DRWN. BY: J.N.F.
CHECKED BY:

SHEET NO.
3

COMMENTS:

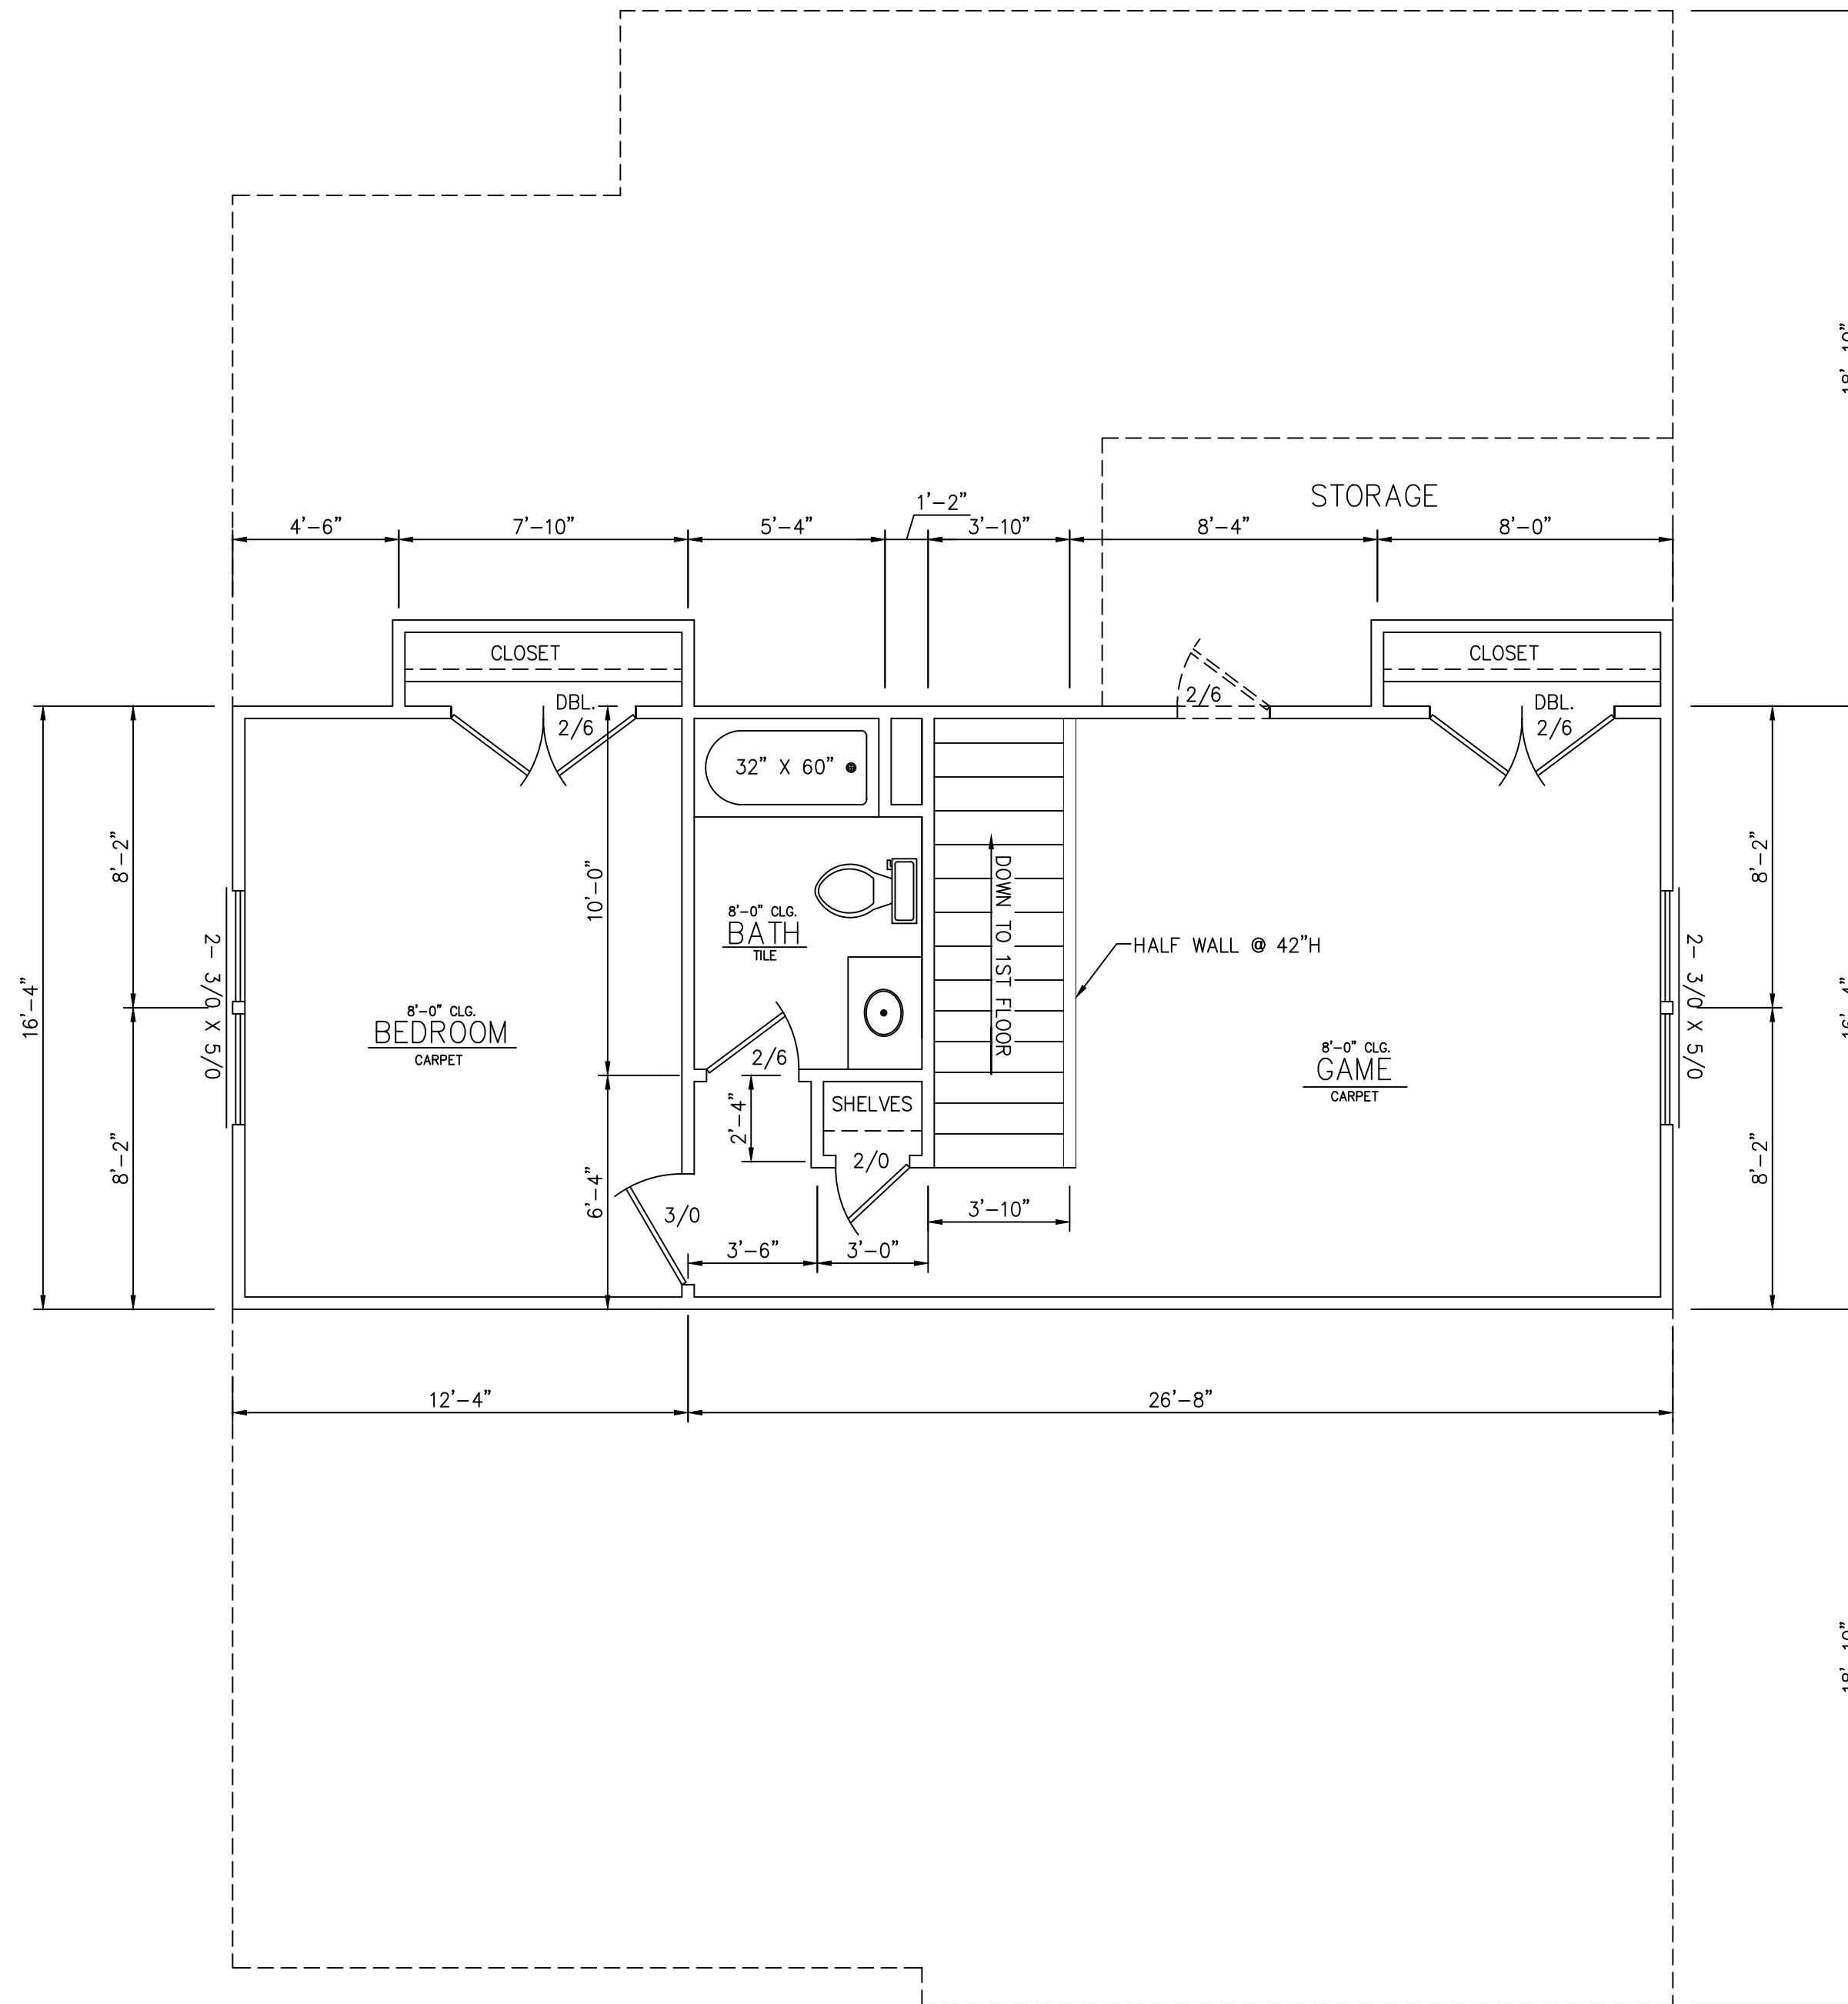

2nd FLOOR OPTION #2
SCALE: 1/4"=1'-0"

1891 HIGHWAY 40 EAST
KINGSLAND, GA 31548
PHONE: (912) 729-1200
FAX: (912) 729-1233



PLAN NO. **GARDENIA**
DRWN. DATE: 5/10/17

SCALE: AS NOTED
DRWN. BY: J.N.F.
CHECKED BY:

SHEET NO. **4B**

COMMENTS: